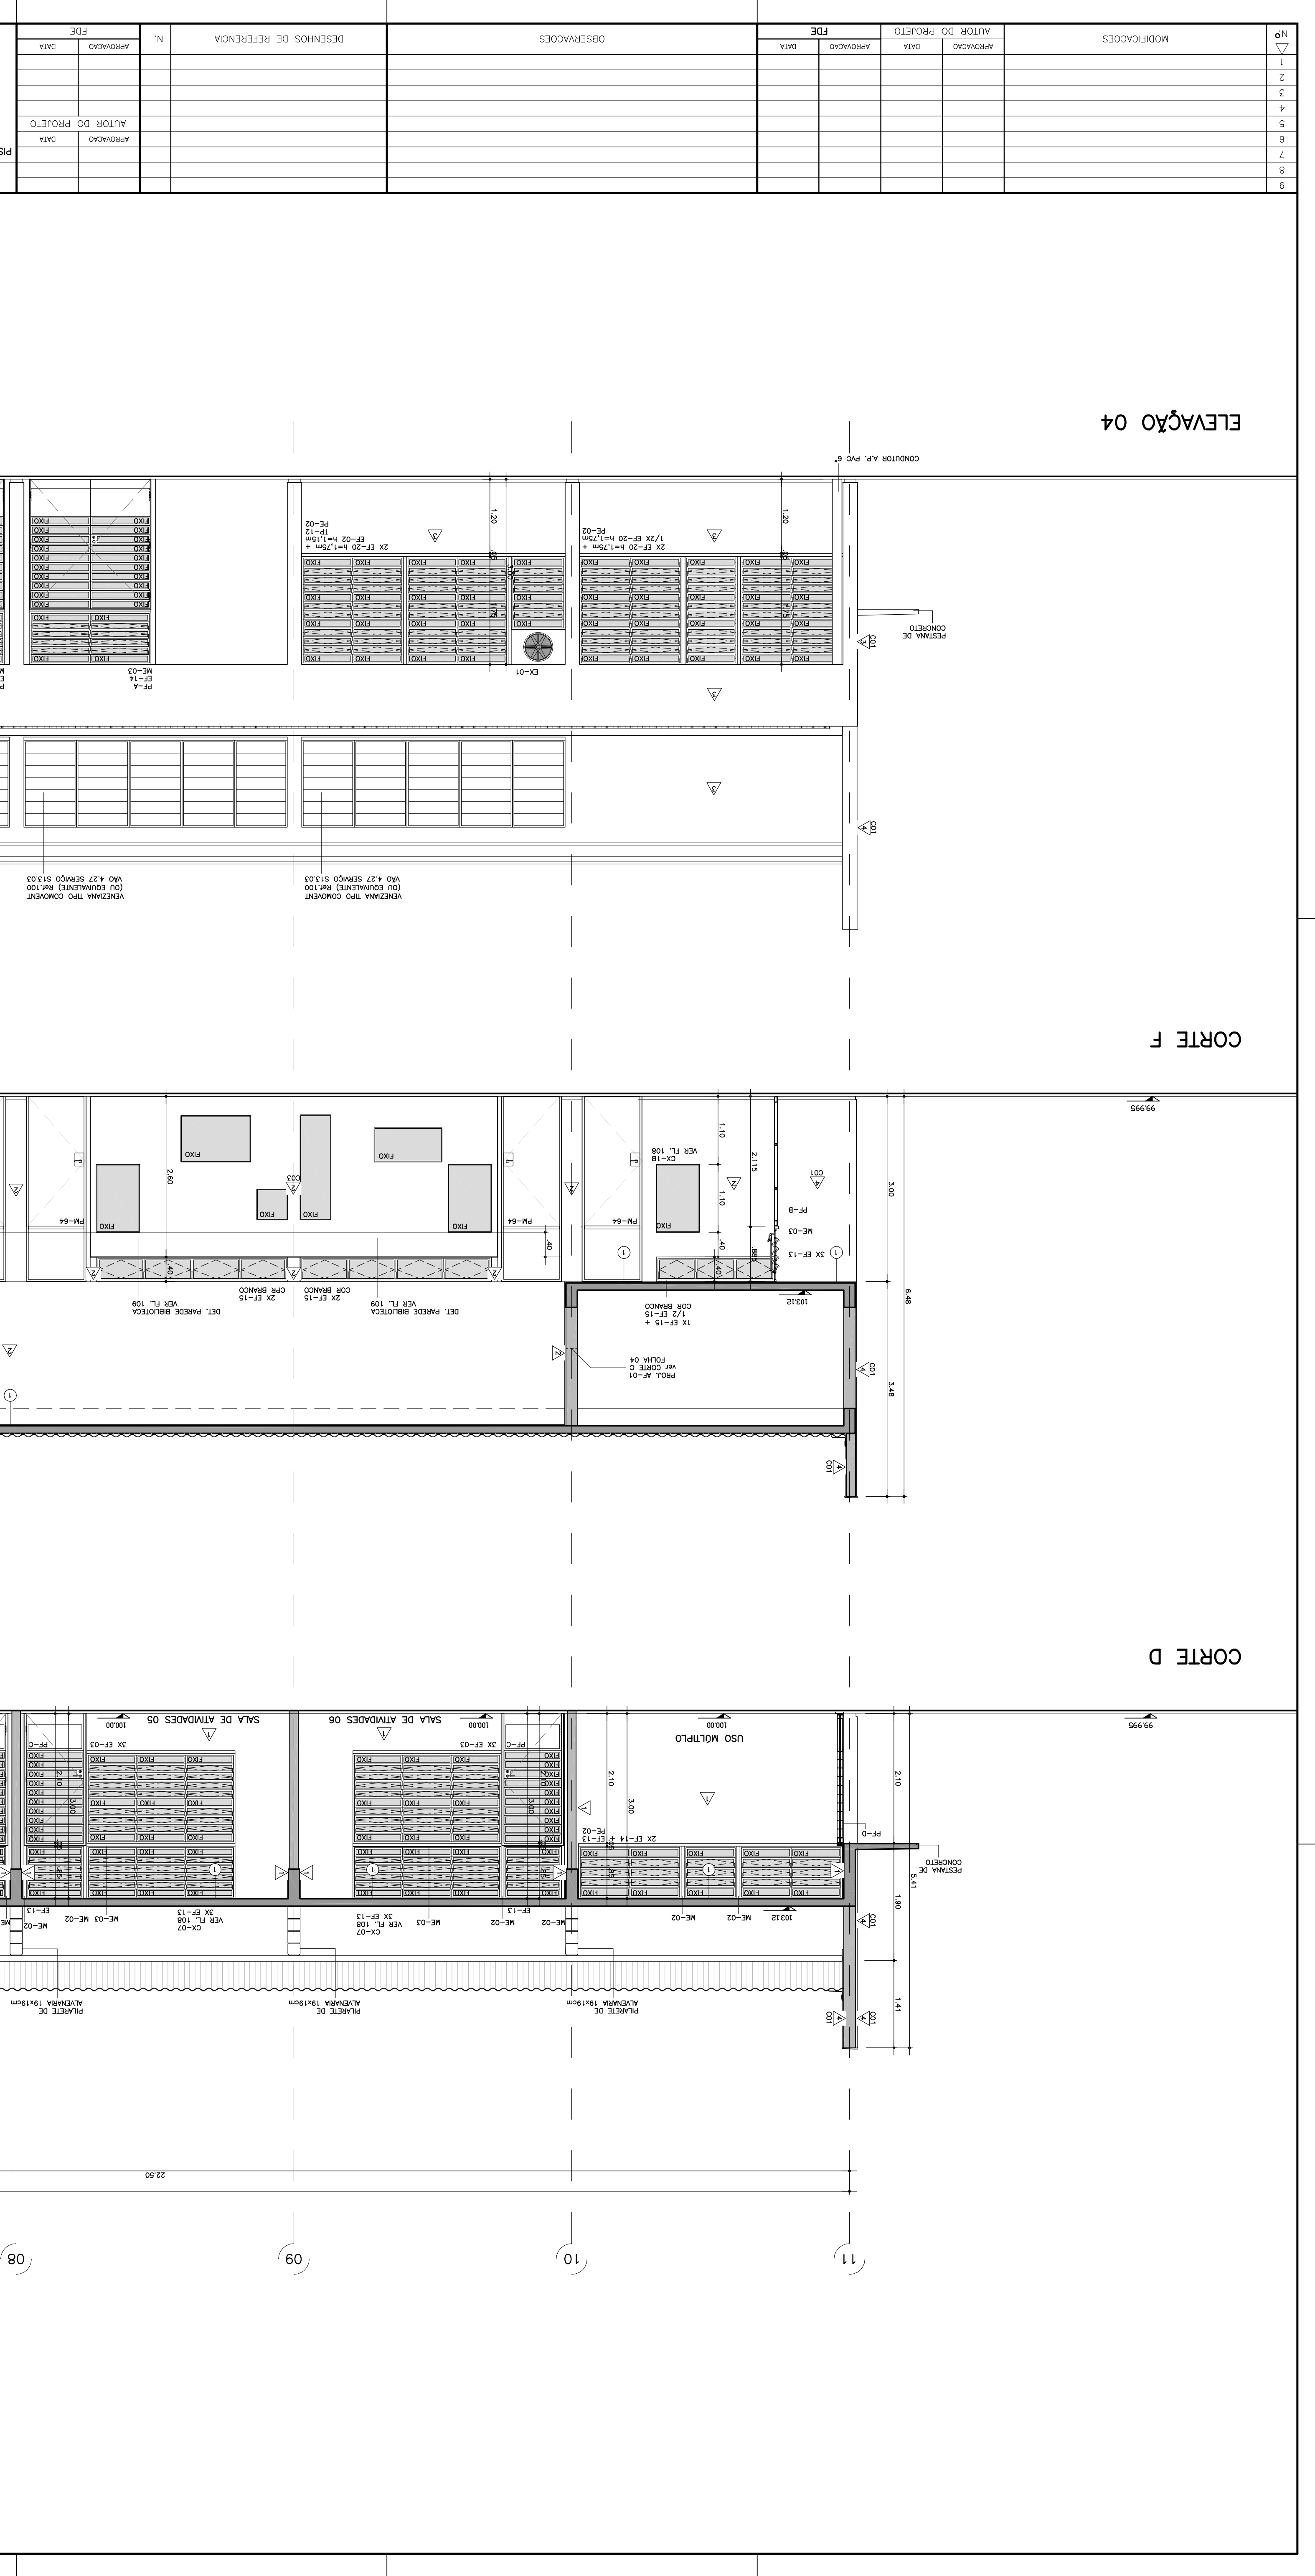


-----	-----	

ELEVação 04

CORTE F

CORTE D






